


## NILES 1-A CORNER BEAD ZINC

PART #	DEC. THICK	LENGTH	PCS/CRTN	FEET/CRTN	CRTNS/PALLET
6450101	0.020	10'	30	300'	40

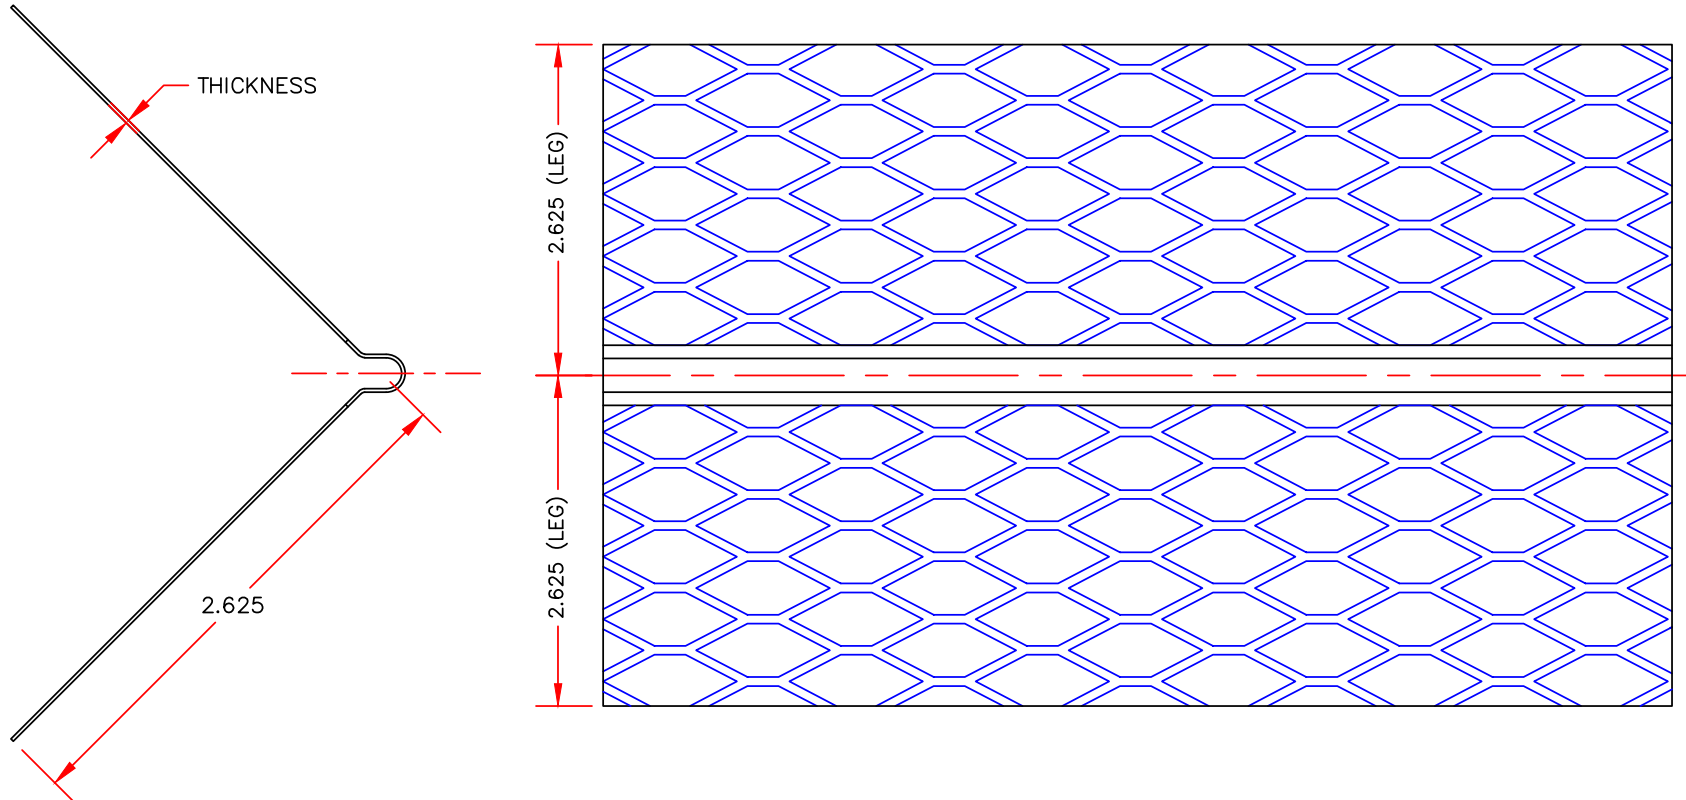

**NILES BUILDING PRODUCTS CO.**

*Specialists in Metal and Vinyl Building Products*

nilesbldg.com • 800-323-3329

**MANUFACTURED TO MEET ASTM: C1861, C1063, C841, B69**

**Niles Facility**  
1600 Hunter Street  
Niles, OH 44446

**Jacksonville Facility**  
8441 Western Way  
Jacksonville, FL 32256

**Dallas-Ft. Worth Facility**  
2303 I-30 Frontage Road Ste 100  
Grand Prairie, TX 75050