


NILES 093 ZINC CONTROL JOINT

PART #	DEC. THICK	LENGTH	CARTON	FEET/CRTN	CRTNS/PALLET
2300101	0.012	10'	25	250	20

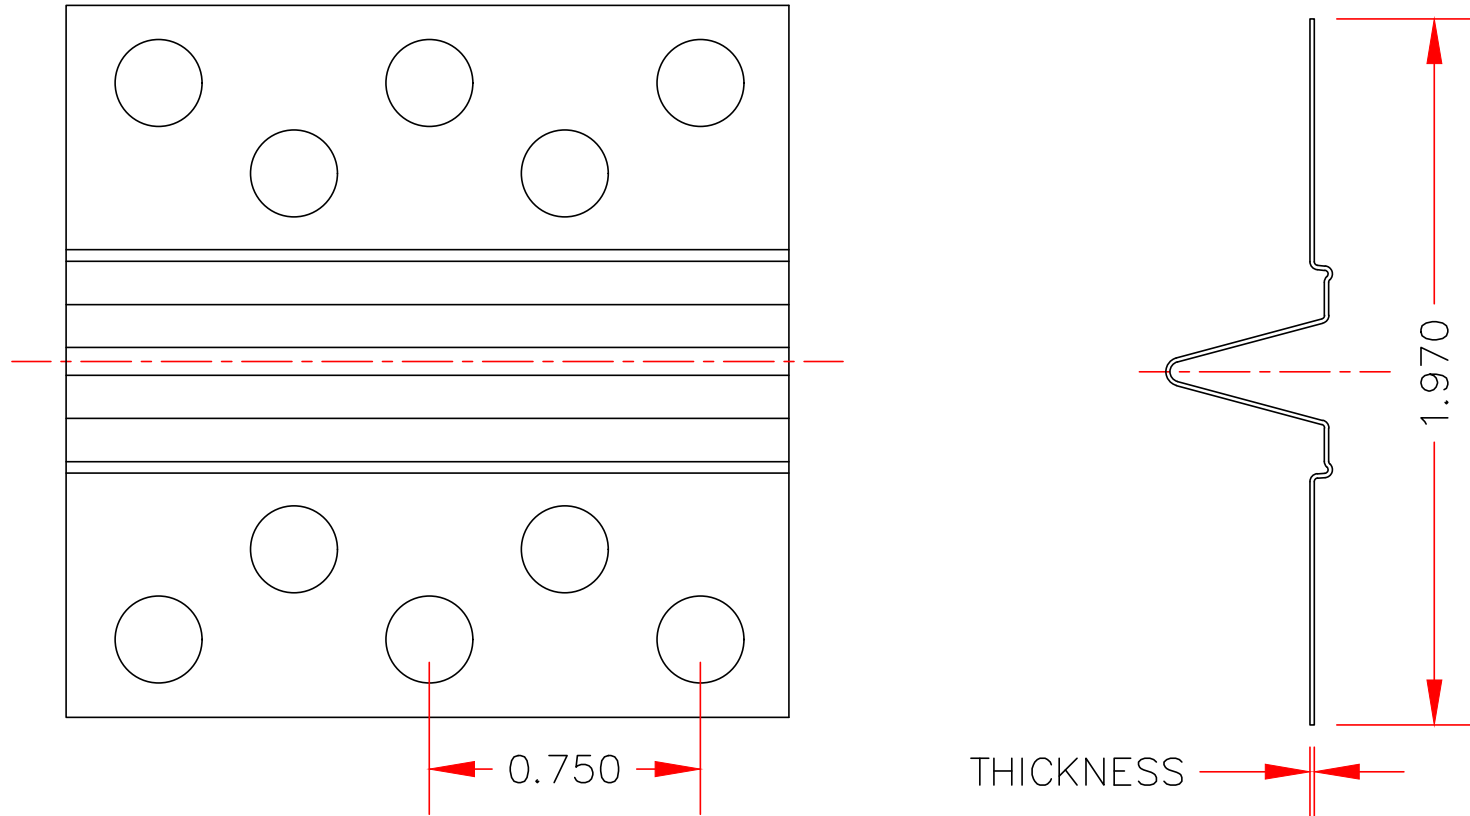

NILES BUILDING PRODUCTS CO.

Specialists in Metal and Vinyl Building Products

nilesbldg.com • 800-323-3329

MANUFACTURED TO MEET ASTM: C840, C1047, C1063, C1861, B69

Niles Facility
1600 Hunter Street
Niles, OH 44446

Jacksonville Facility
8441 Western Way
Jacksonville, FL 32256

Dallas-Ft. Worth Facility
2303 I-30 Frontage Road Ste 100
Grand Prairie, TX 75050

Southern California Facility
1270 North Grove Street
Anaheim, CA 92806