


NILES 1-A CORNER BEAD ZINC

PART #	DEC. THICK	LENGTH	PCS/CRTN	FEET/CRTN	CRTNS/PALLET
6450101	0.020	10'	30	300'	40

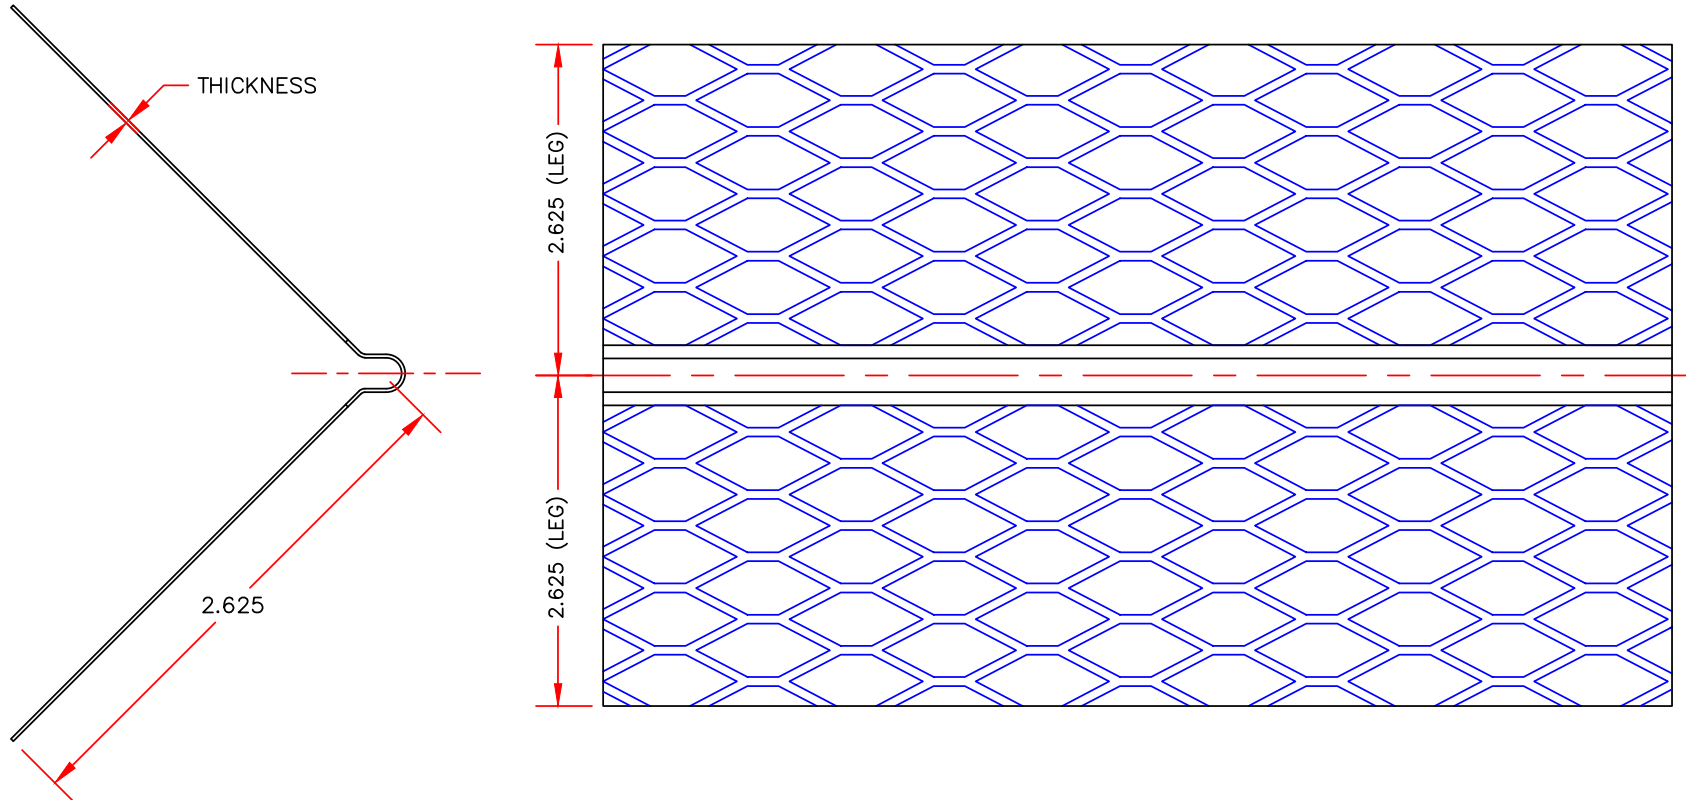

NILES BUILDING PRODUCTS CO.

Specialists in Metal and Vinyl Building Products

nilesbldg.com • 800-323-3329

MANUFACTURED TO MEET ASTM: C1861, C1063, C841, B69

Niles Facility
1600 Hunter Street
Niles, OH 44446

Jacksonville Facility
8441 Western Way
Jacksonville, FL 32256

Dallas-Ft. Worth Facility
2303 I-30 Frontage Road Ste 100
Grand Prairie, TX 75050

Southern California Facility
1270 North Grove Street
Anaheim, CA 92806