


NILES RC-2 RESILIENT CHANNEL

PART #	GAUGE	LENGTH	PCS/BNDL	FEET/BNDL	BNDLS/PALLET
8080120	25	12'	20	240'	50

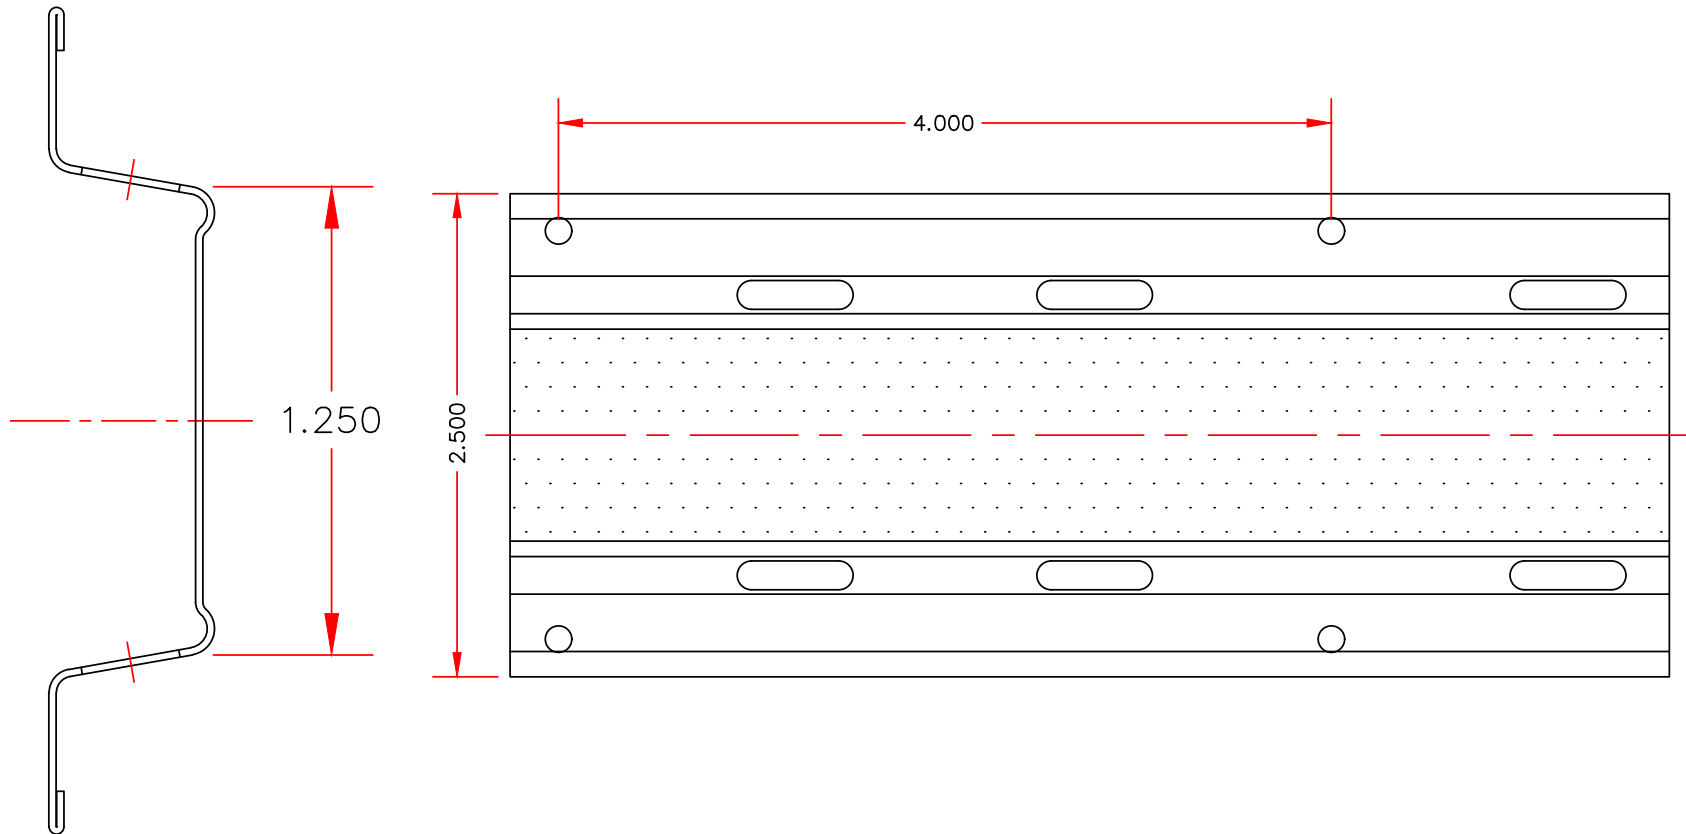

NILES BUILDING PRODUCTS CO.

Specialists in Metal and Vinyl Building Products

nilesbldg.com • 800-323-3329

**MANUFACTURED TO MEET ASTM: C645, C754
STANDARD G40 COATING**

Niles Facility
1600 Hunter Street
Niles, OH 44446

Jacksonville Facility
8441 Western Way
Jacksonville, FL 32256

Dallas-Ft. Worth Facility
2303 I-30 Frontage Road Ste 100
Grand Prairie, TX 75050

Southern California Facility
1270 North Grove Street
Anaheim, CA 92806